
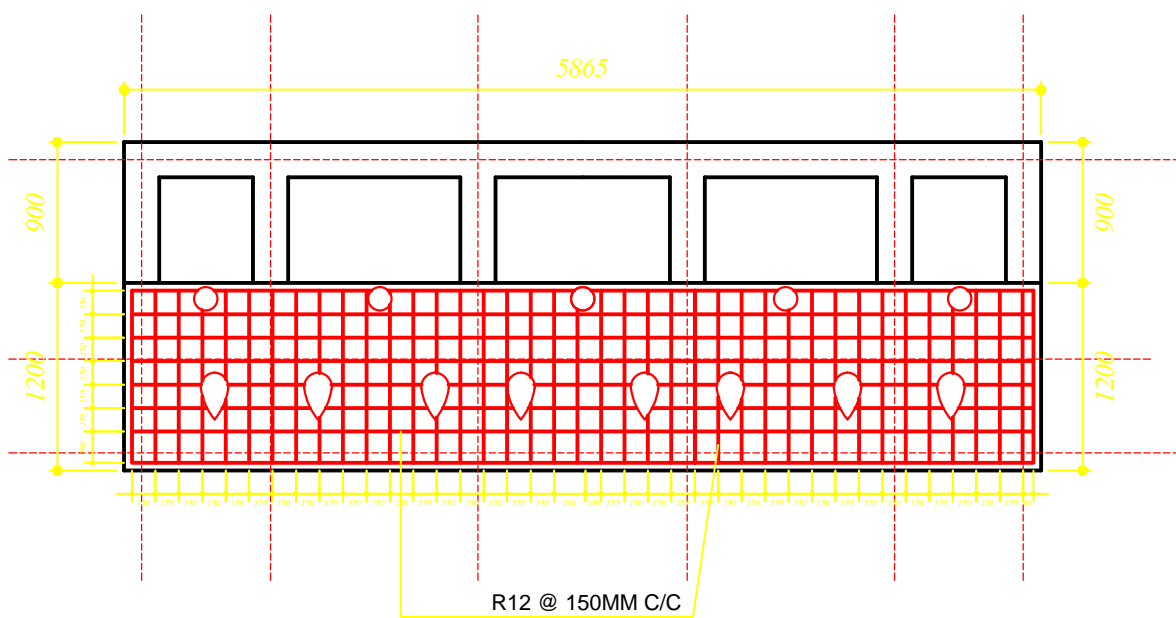


NOTES

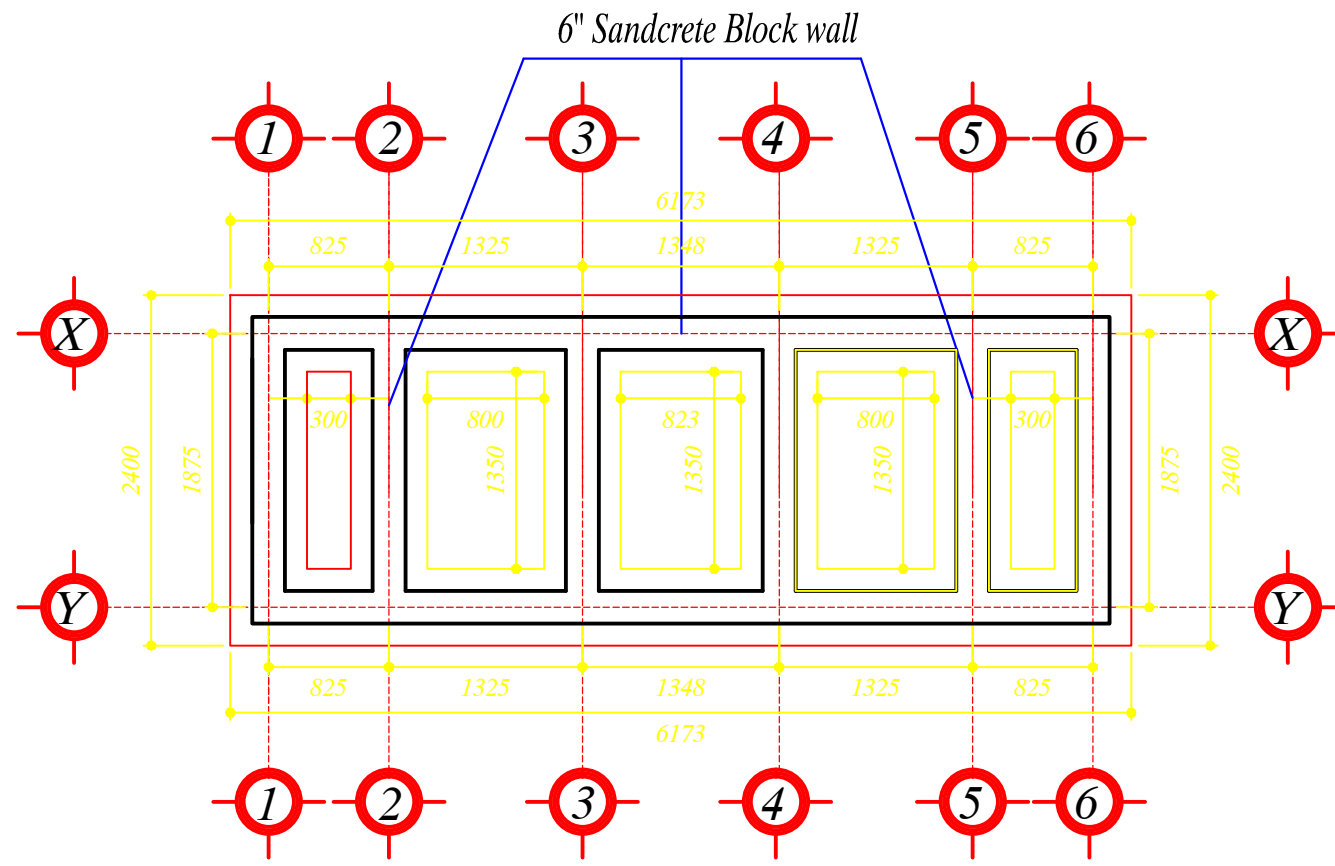

Project Name:
CONSTRUCTION OF CRS IMPROVED 4 UNIT LATRINE WITH URINARY ATTACHED

Location:
VARIOUS


CRS WASH Program

Title:
FOUNDATION PLAN - PIT & REINFORCEMENT

Address:
 Post Office Box TL334, RICE CITY, GUMANI TAMALE

Design By: J. K. K. (0240088811)		Sheet Nr. 01
Date: 01/01/2021	Scale: 1:100	

NOTES

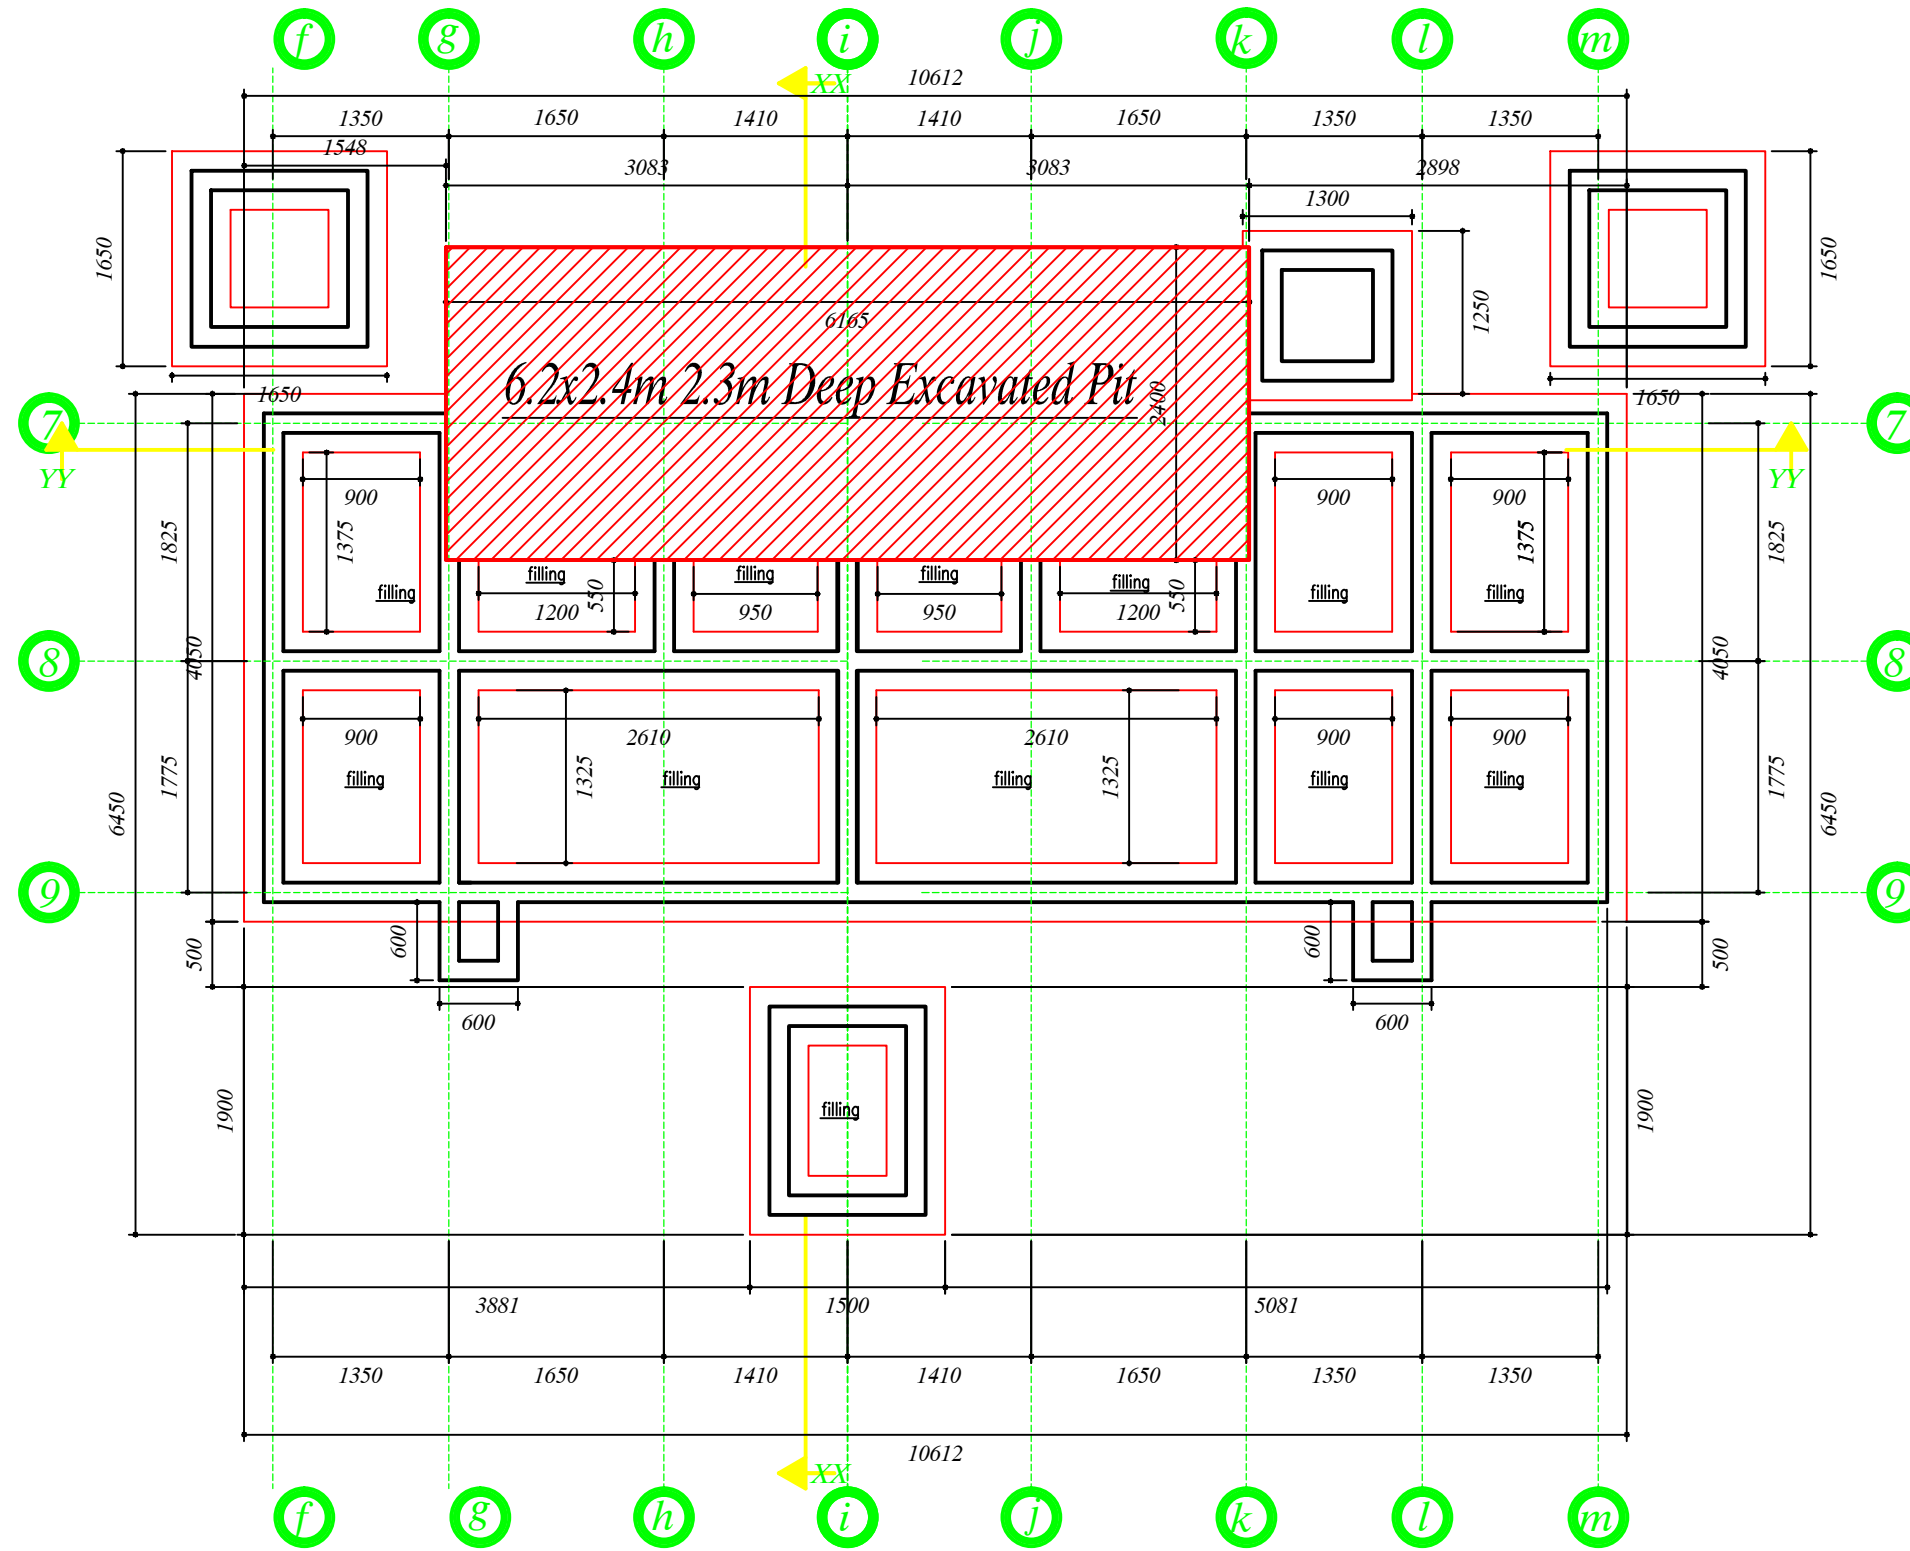

Project Name:
CONSTRUCTION OF CRS IMPROVED 4 UNIT LATRINE WITH URINARY ATTACHED

Location:
VARIOUS


CRS WASH Program

Title:
FOUNDATION PLAN

Address:
 Post Office Box TL334, RICE CITY, GUMANI TAMALE

Design By: J. K. K. (0240088811)	Sheet Nr. 02
Date: 01/01/2021	Scale: 1:100

NOTES

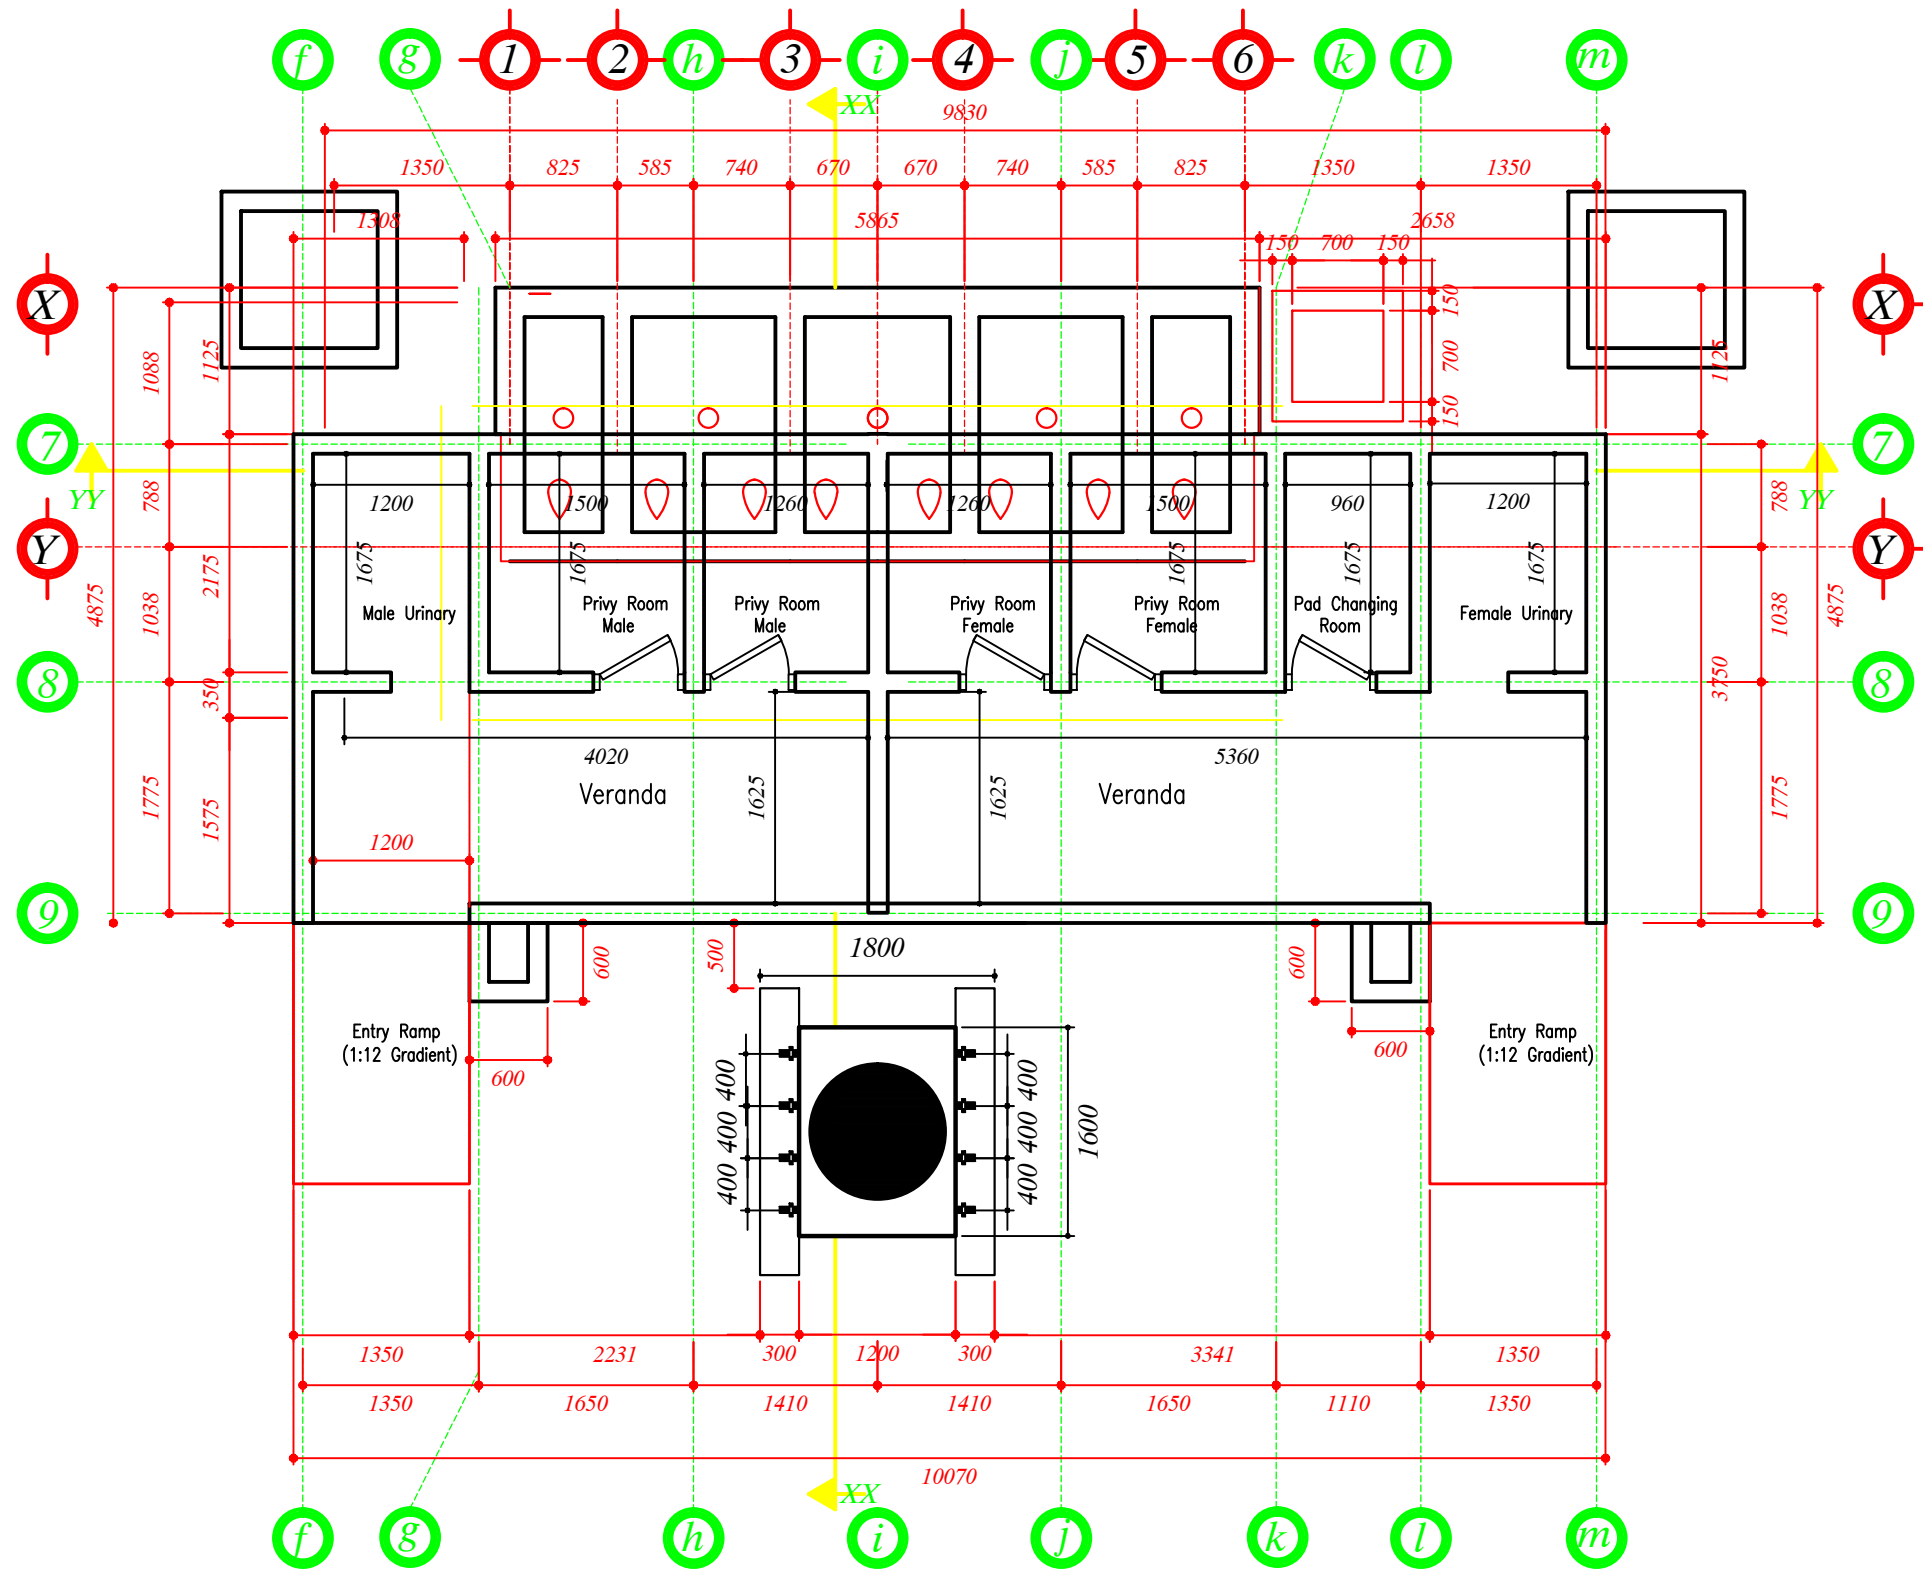

Project Name:
CONSTRUCTION OF CRS IMPROVED 4 UNIT LATRINE WITH URINARY ATTACHED

Location:
VARIOUS


CRS WASH Program

Title:
GROUND FLOOR PLAN


Address:
 Post Office Box TL334, RICE CITY, GUMANI TAMALE

Design By: J. K. K. (0240088811)		Sheet Nr. 03
Date: 01/01/2021	Scale: 1:100	


NOTES

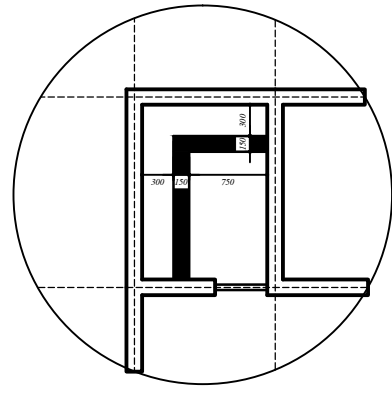

Urinary Details

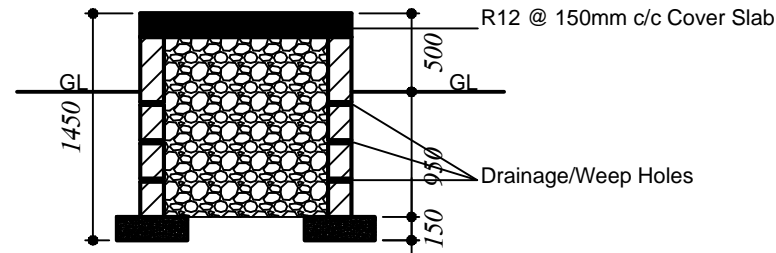

Soakaway Details

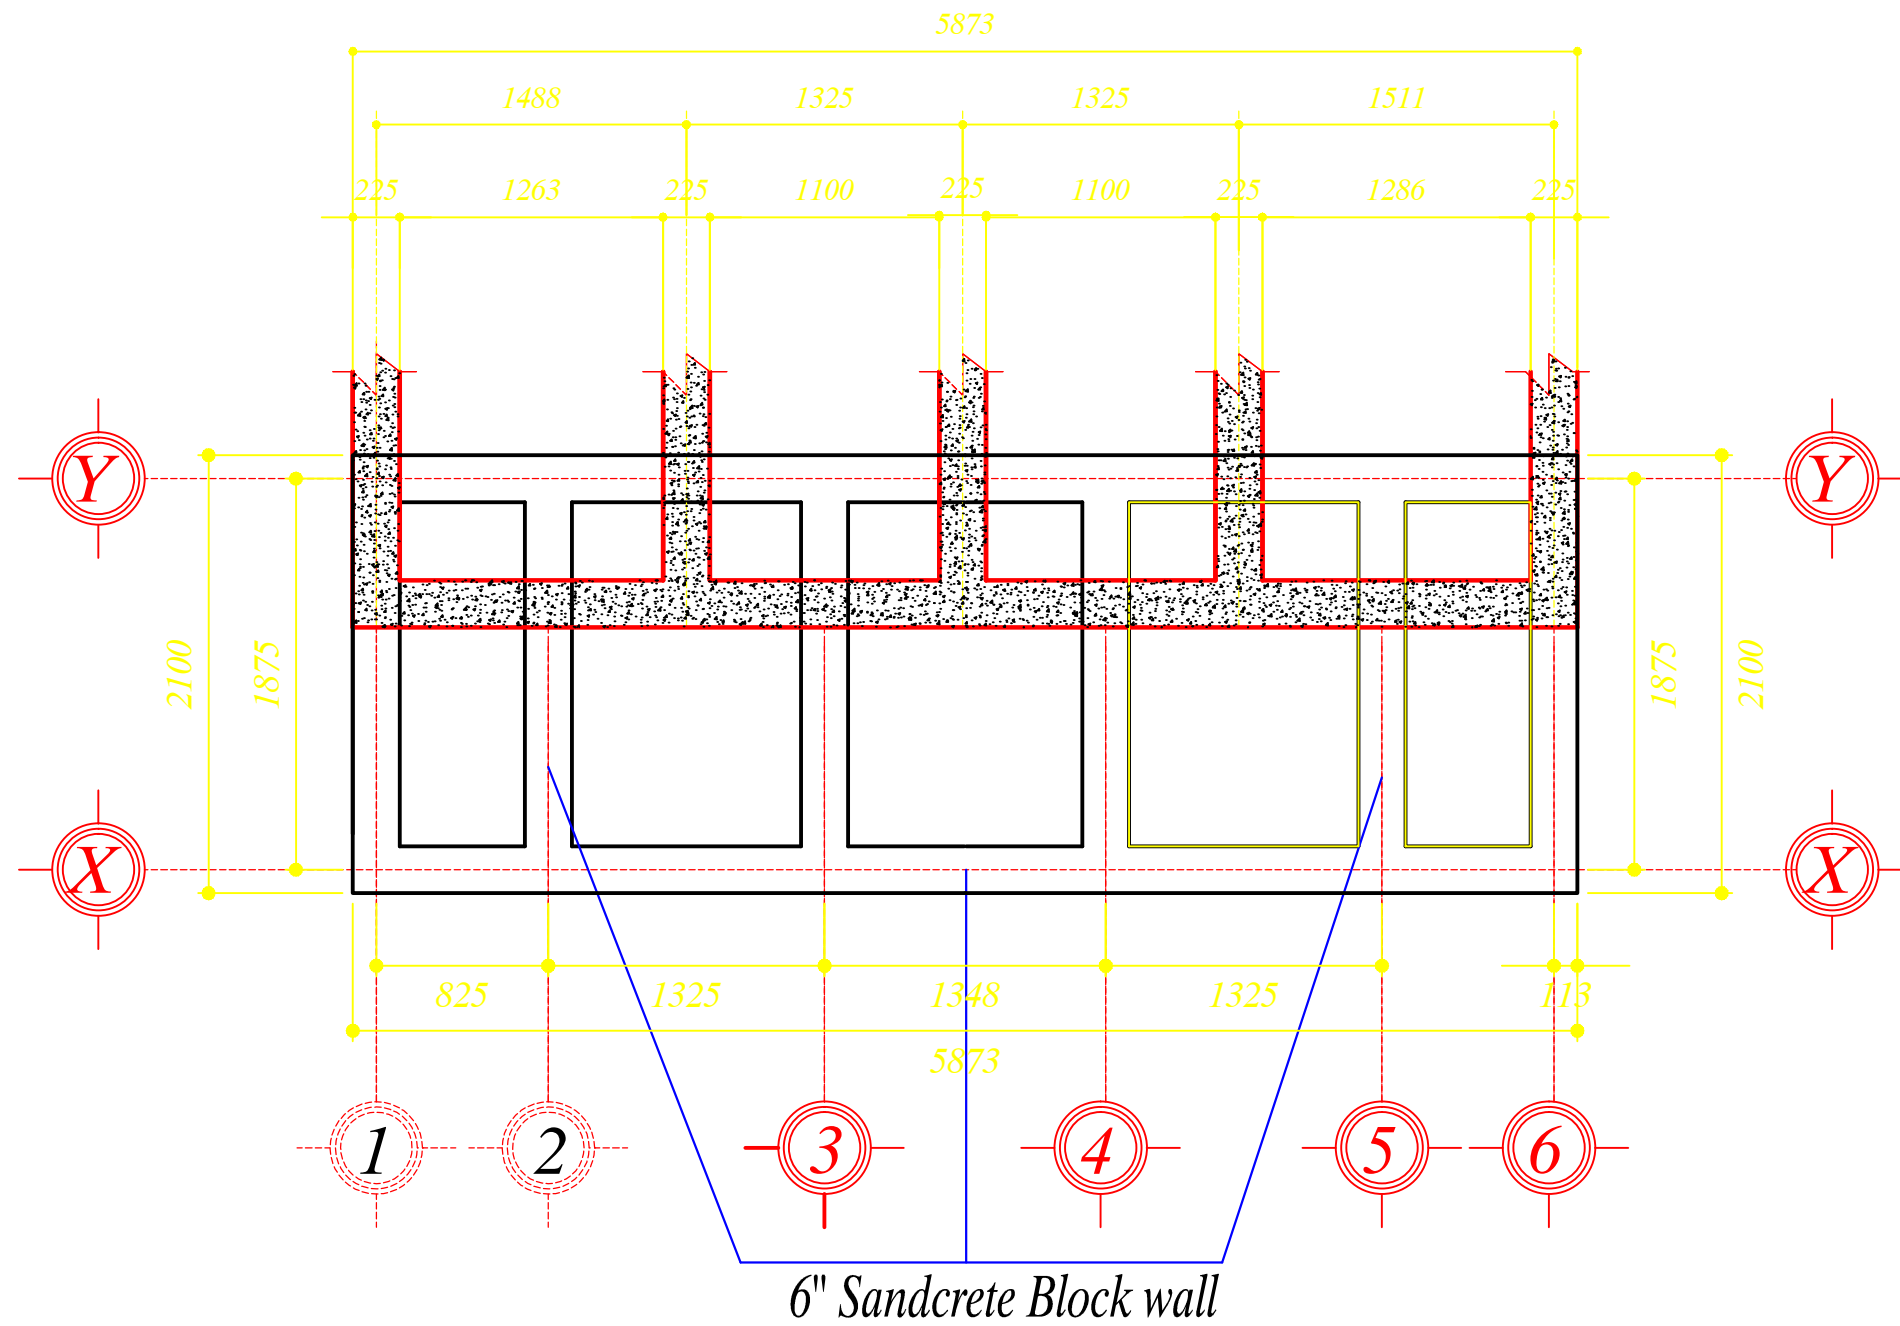

Project Name:
CONSTRUCTION OF CRS IMPROVED 4 UNIT LATRINE WITH URINARY ATTACHED

Location:
VARIOUS

CRS WASH Program

Title:
SLAB AND GROUND BEAMS PLAN


Address:
 Post Office Box TL334, RICE CITY, GUMANI TAMALE

Design By: J. K. K. (0240088811)		04
Date: 01/01/2021	Scale: 1:100	

NOTES

50 x 50 h/w Rafters @500 c/c
 Corr. Aluzinc Roofing Sheets
 50 x 100 h/w Purlins @500 c/c

Fascia Board

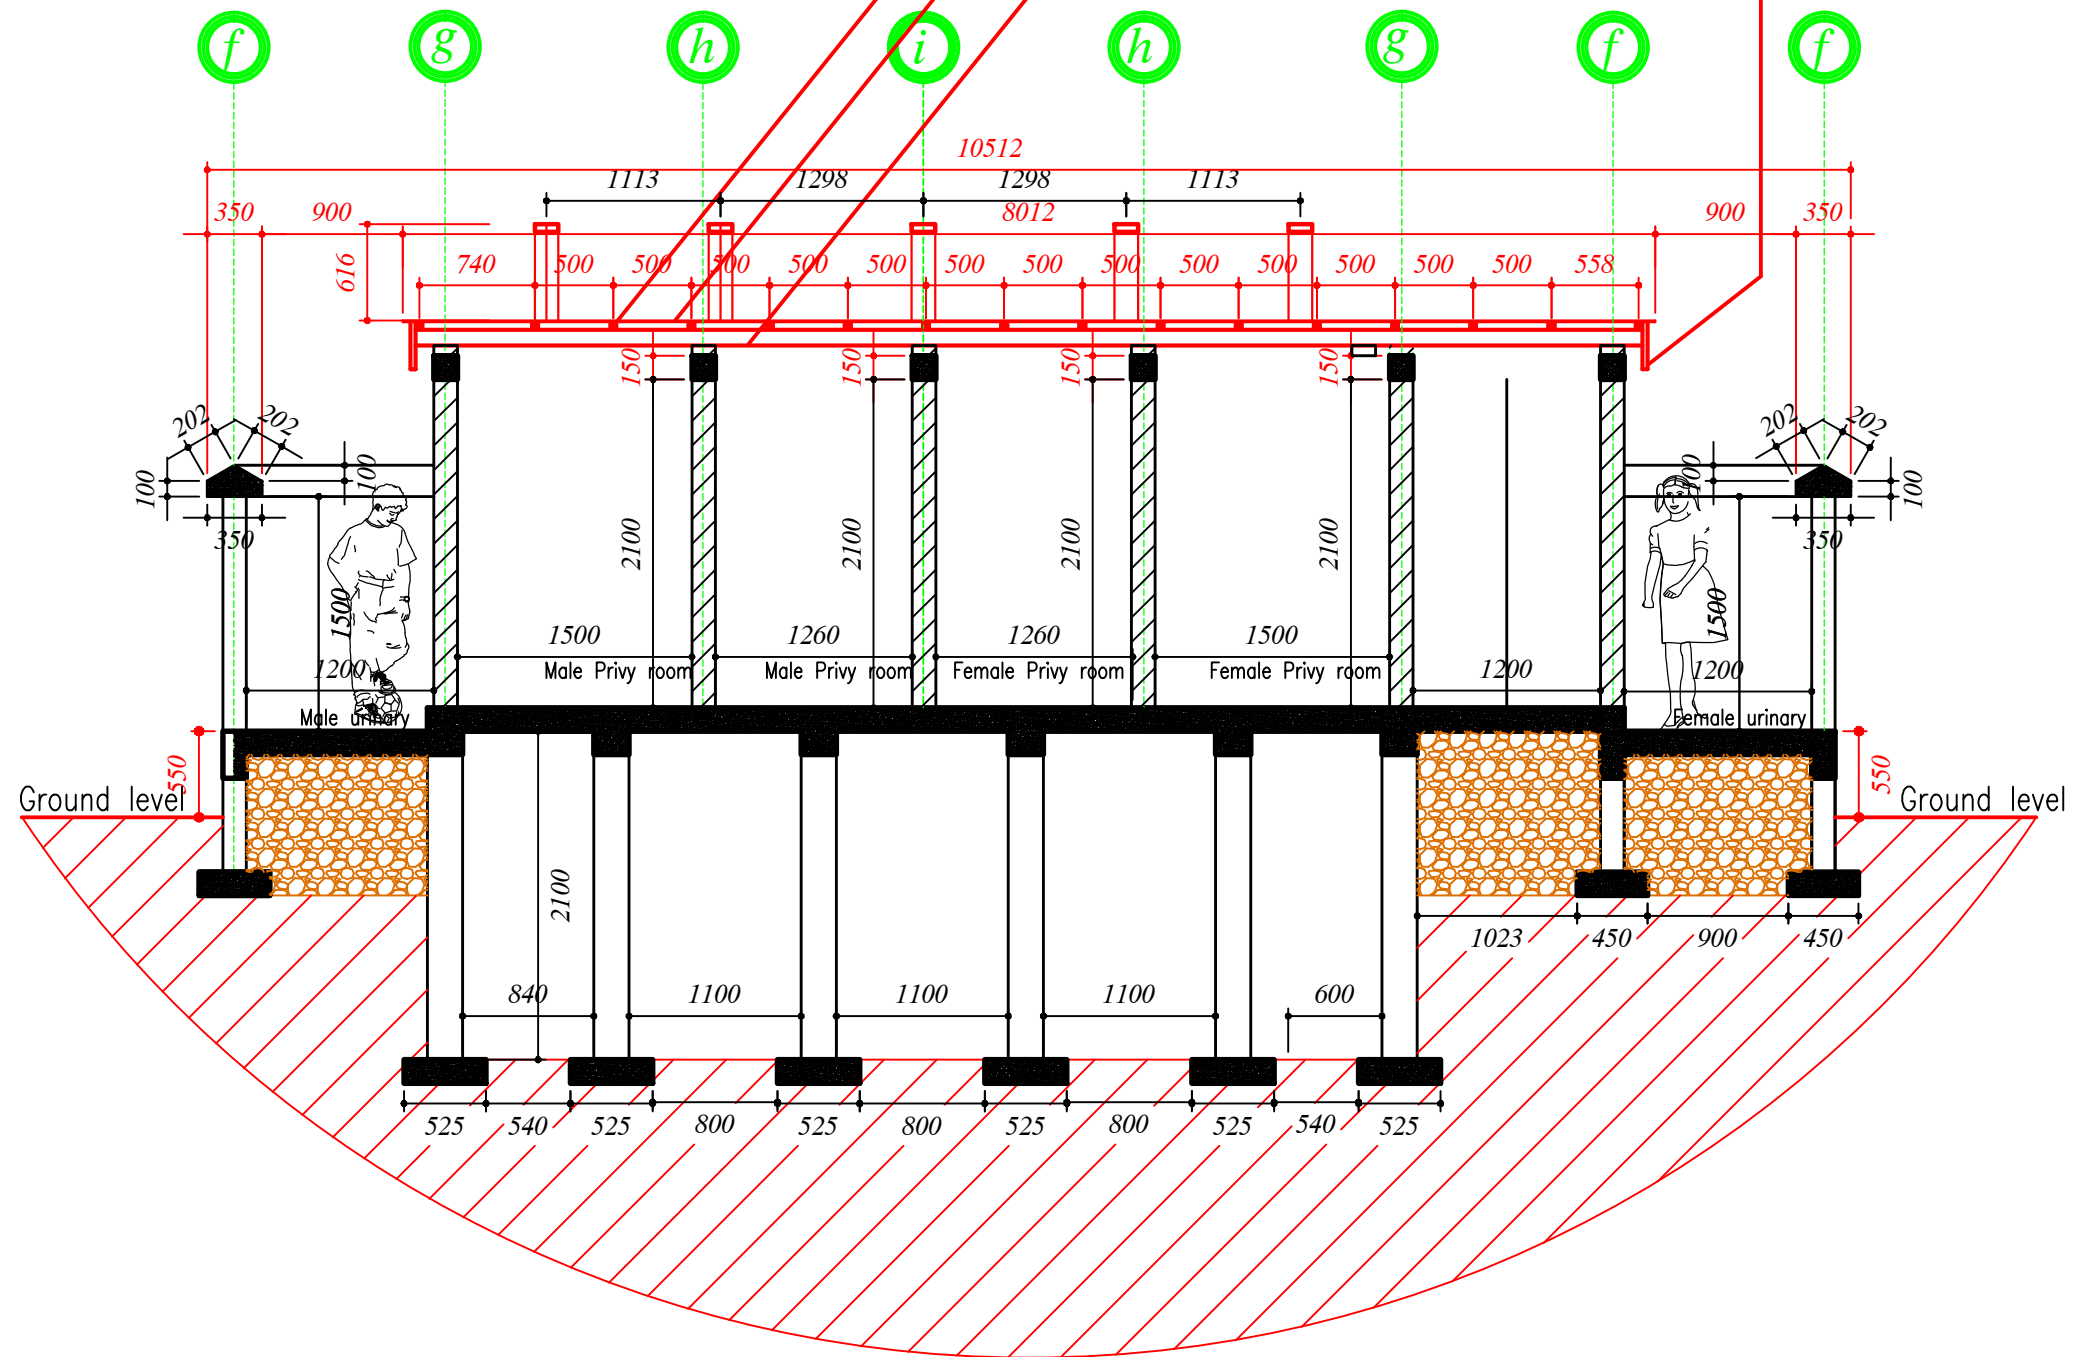

Project Name:
**CONSTRUCTION OF CRS
 IMPROVED 4 UNIT LATRINE
 WITH URINARY ATTACHED**

Location:
VARIOUS

CRS WASH Program


Title:
SECTIONS YY

Address:
 Post Office Box TL334, RICE CITY, GUMANI TAMALE

Design By:
**J. K. K.
 (0240088811)**

Date: 01/01/2021
 Scale: 1:100
 Sheet Nr. **05**

NOTES

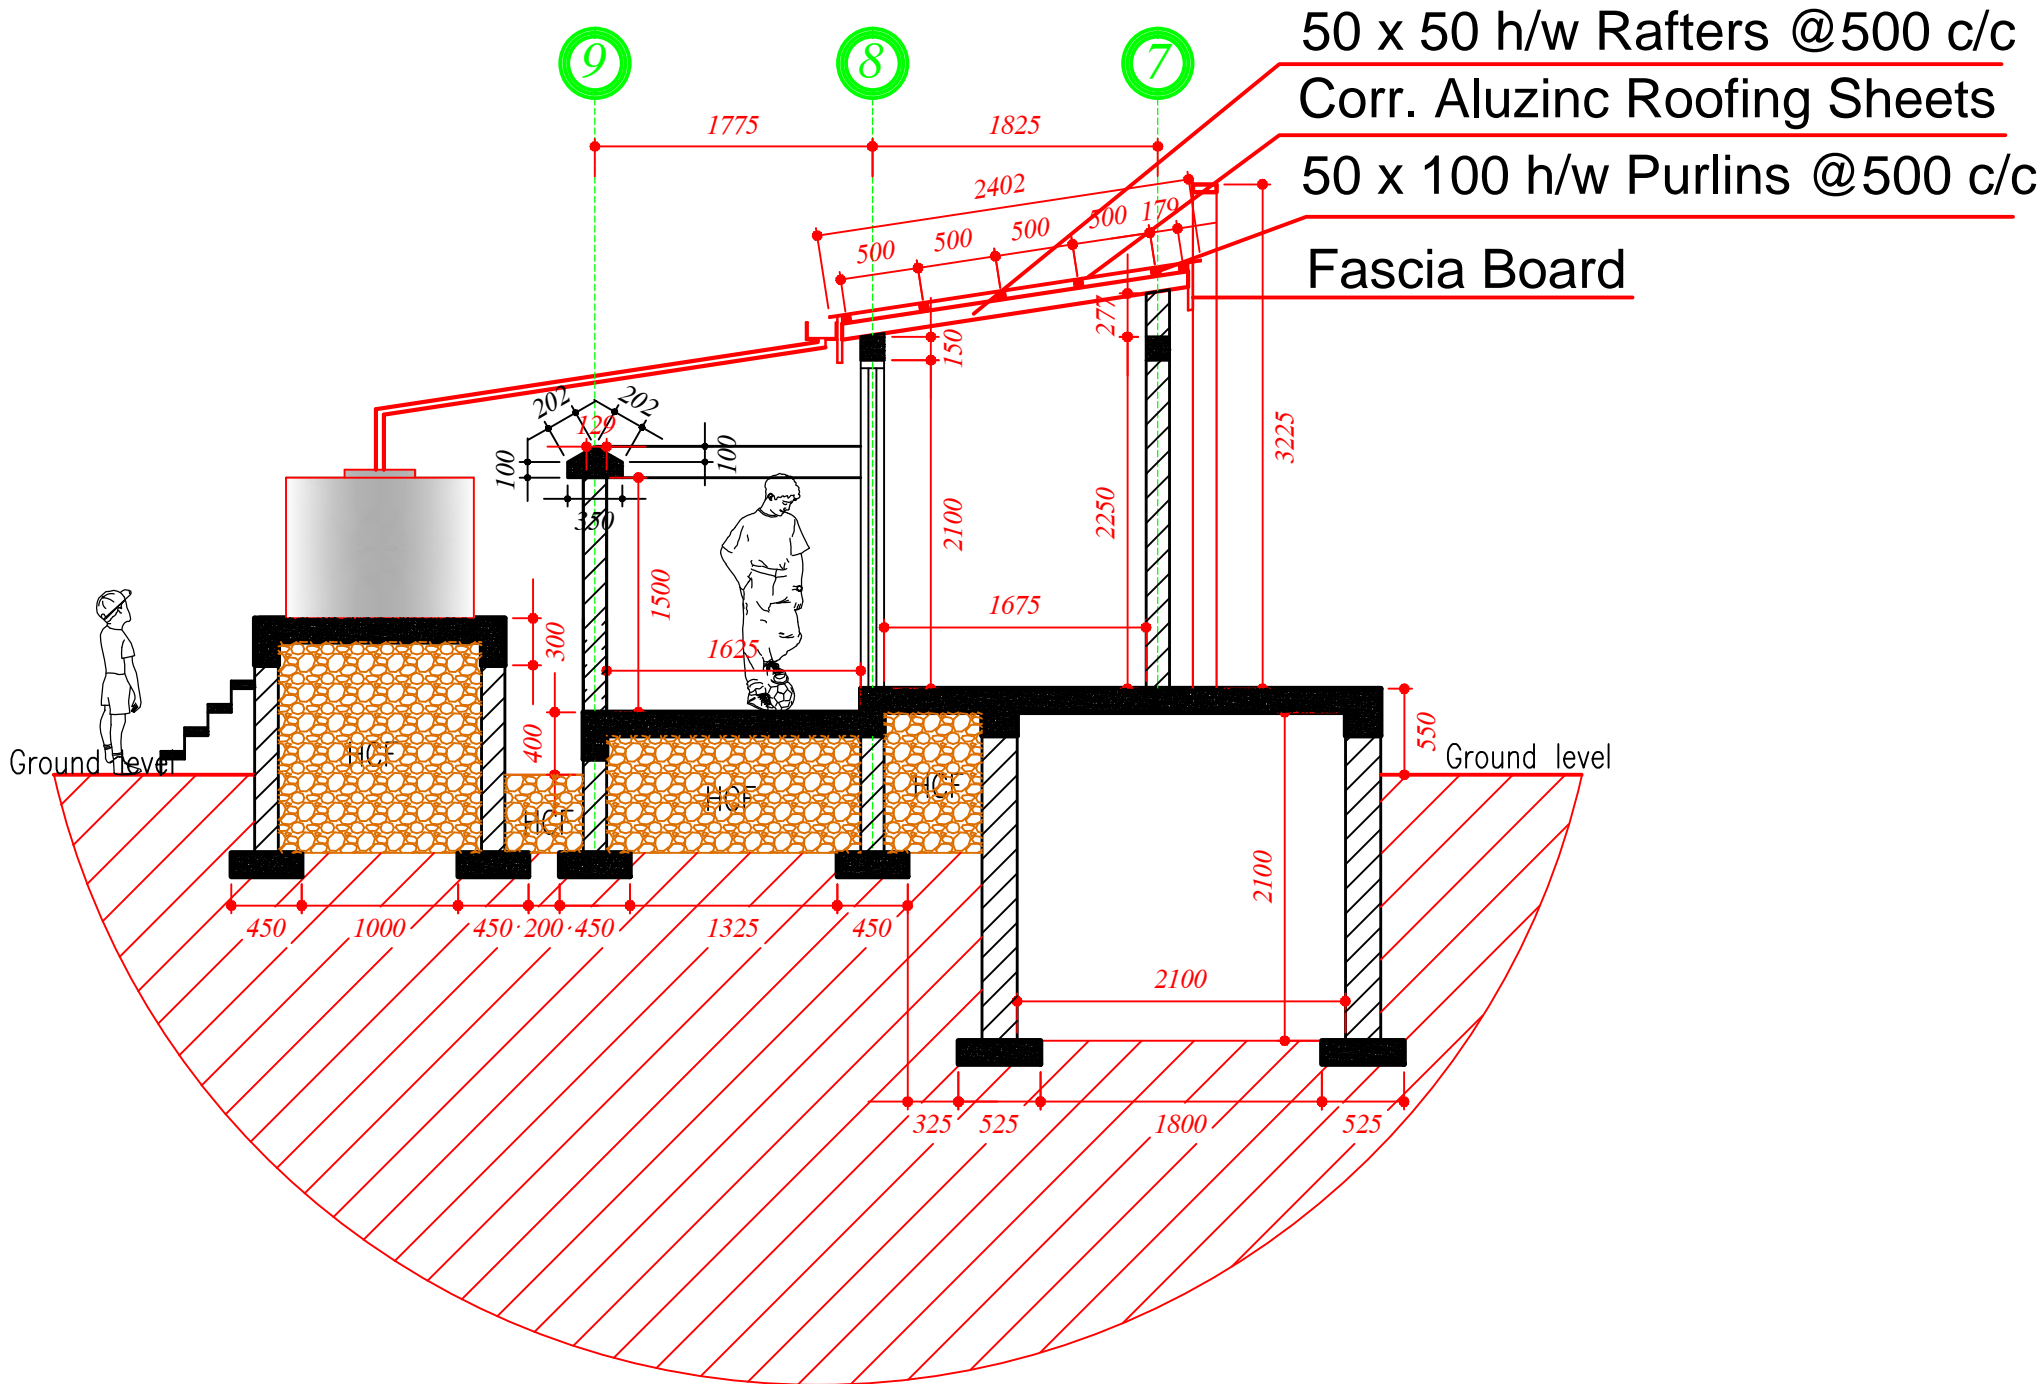

Project Name:
CONSTRUCTION OF CRS IMPROVED 4 UNIT LATRINE WITH URINARY ATTACHED

Location:
VARIOUS


CRS WASH Program

Title:
SECTION XX

Address:
 Post Office Box TL334, RICE CITY, GUMANI TAMALE

Design By: J. K. K. (0240088811)	Sheet Nr. 06
Date: 01/01/2021	Scale: 1:100

NOTES

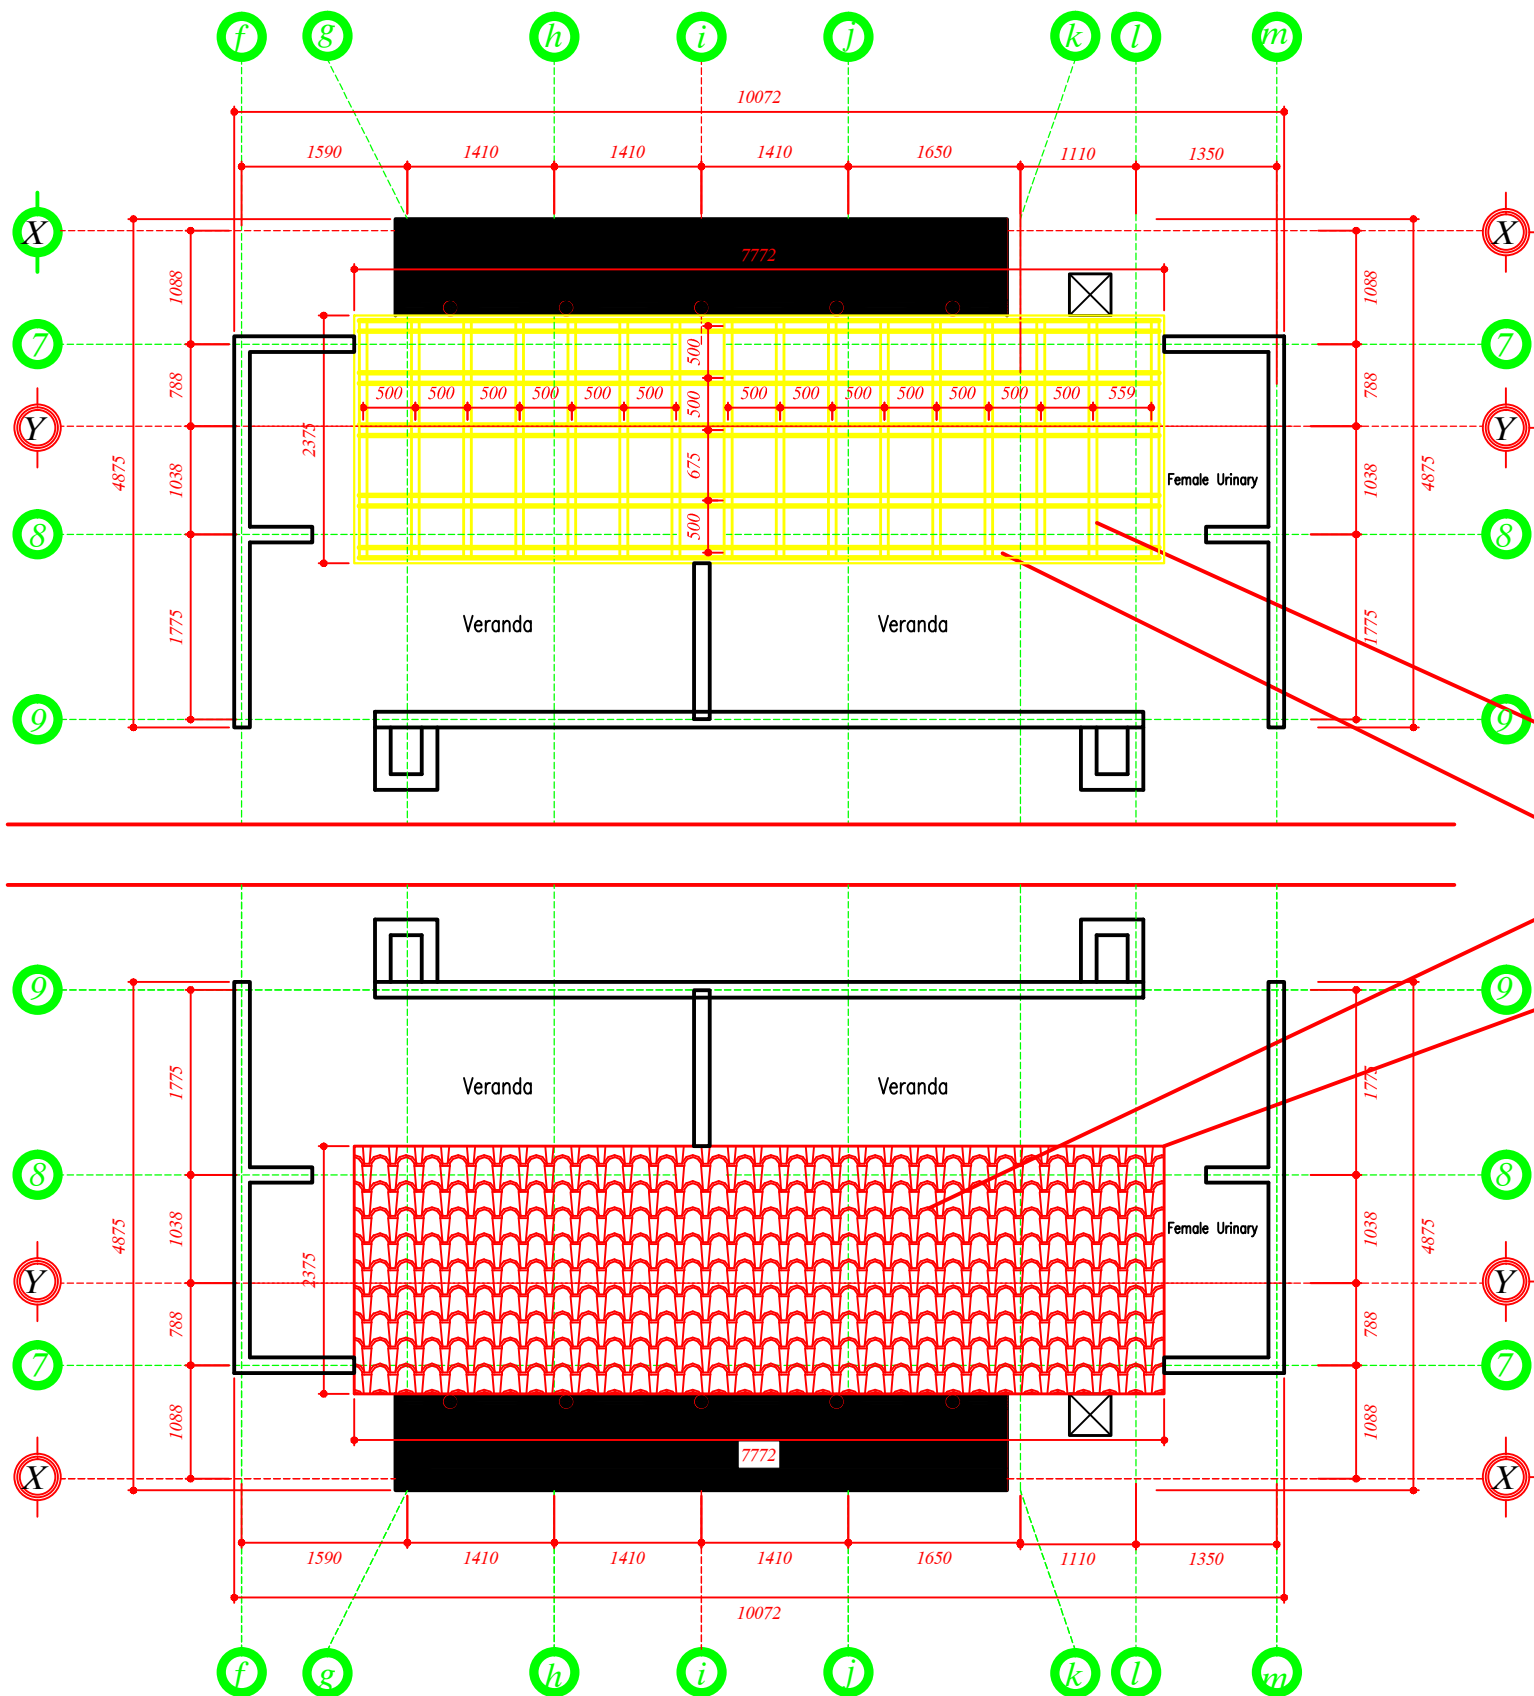

- 50 x 50 h/w Rafters @500 c/c
- Corr. Aluzinc Roofing Sheets
- 50 x 100 h/w Purlins @500 c/c
- Fascia Board

Project Name:
**CONSTRUCTION OF CRS
 IMPROVED 4 UNIT LATRINE
 WITH URINARY ATTACHED**

Location:
VARIOUS

CRS WASH Program



Title:
ROOF PLANS

Address:
 Post Office Box TL334, RICE CITY, GUMANI TAMALE

Design By:
J. K. K.
 (0240088811)

Date: 01/01/2021
 Scale: 1:100
 Sheet Nr. **07**

NOTES

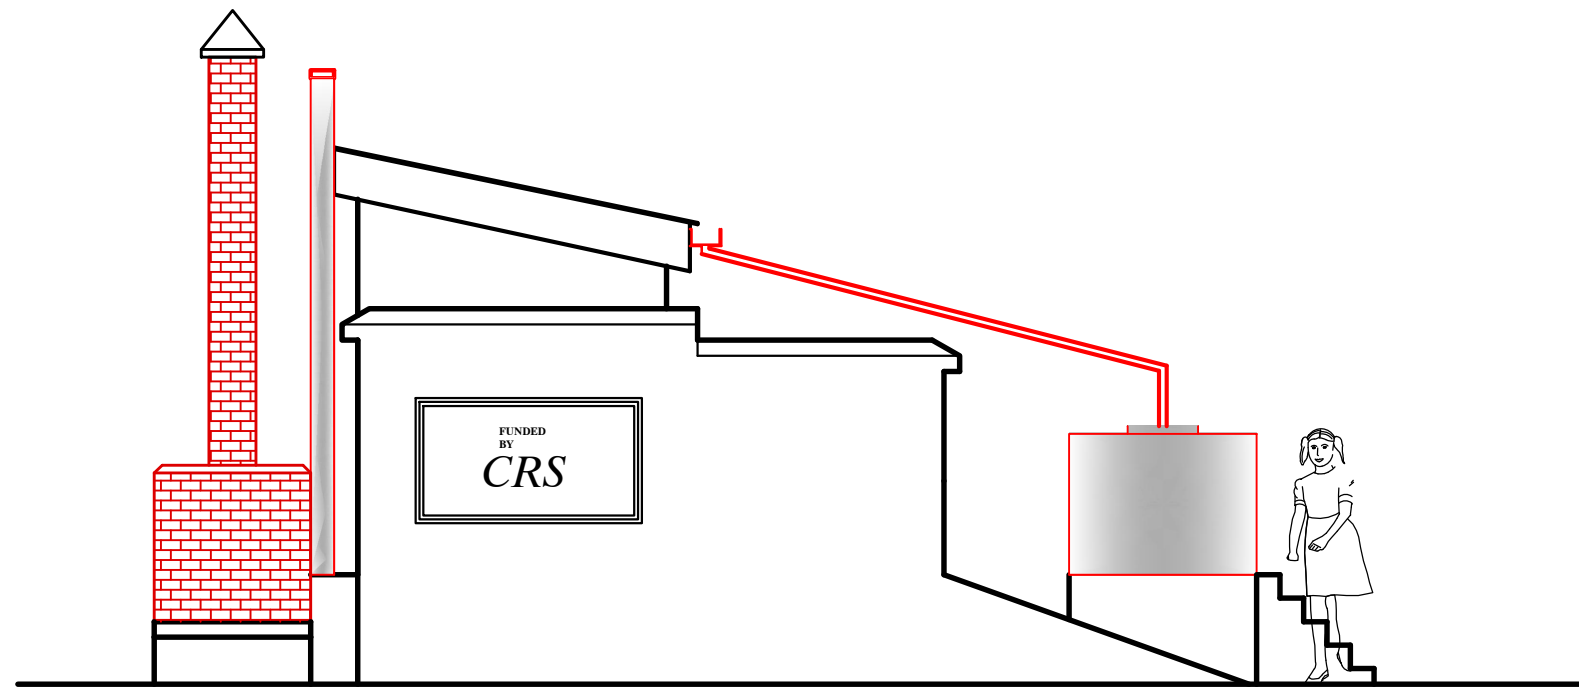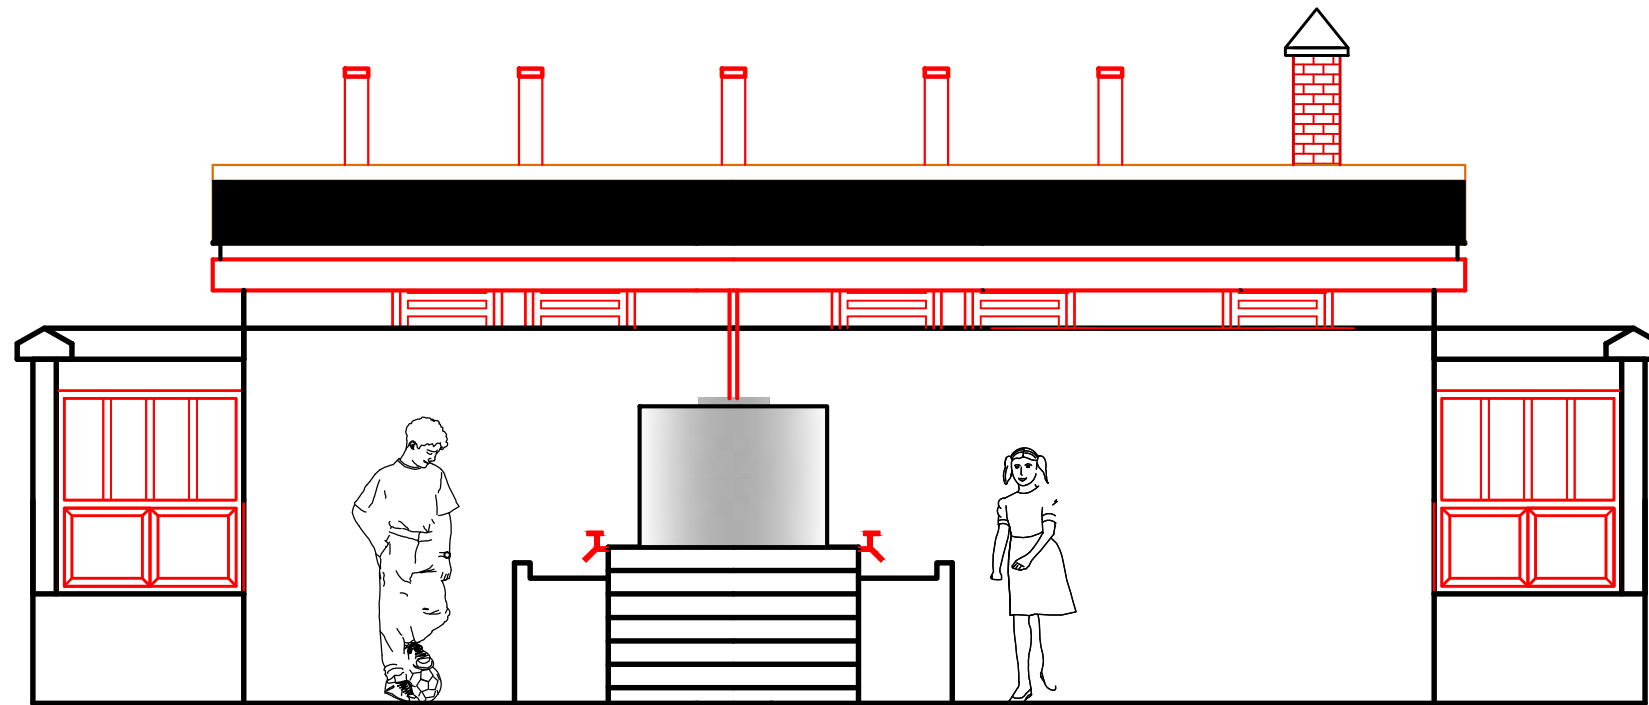

Project Name:

**CONSTRUCTION OF CRS
IMPROVED 4 UNIT LATRINE
WITH URINARY ATTACHED**

Location:
VARIOUS

CRS WASH Program

Title:

ELEVATIONS

Address:

Post Office Box TL334, RICE CITY, GUMANI TAMALE

Design By:

**J. K. K.
(0240088811)**

Date:

01/01/2021



Scale:

1:100

Sheet Nr.

08

NOTES

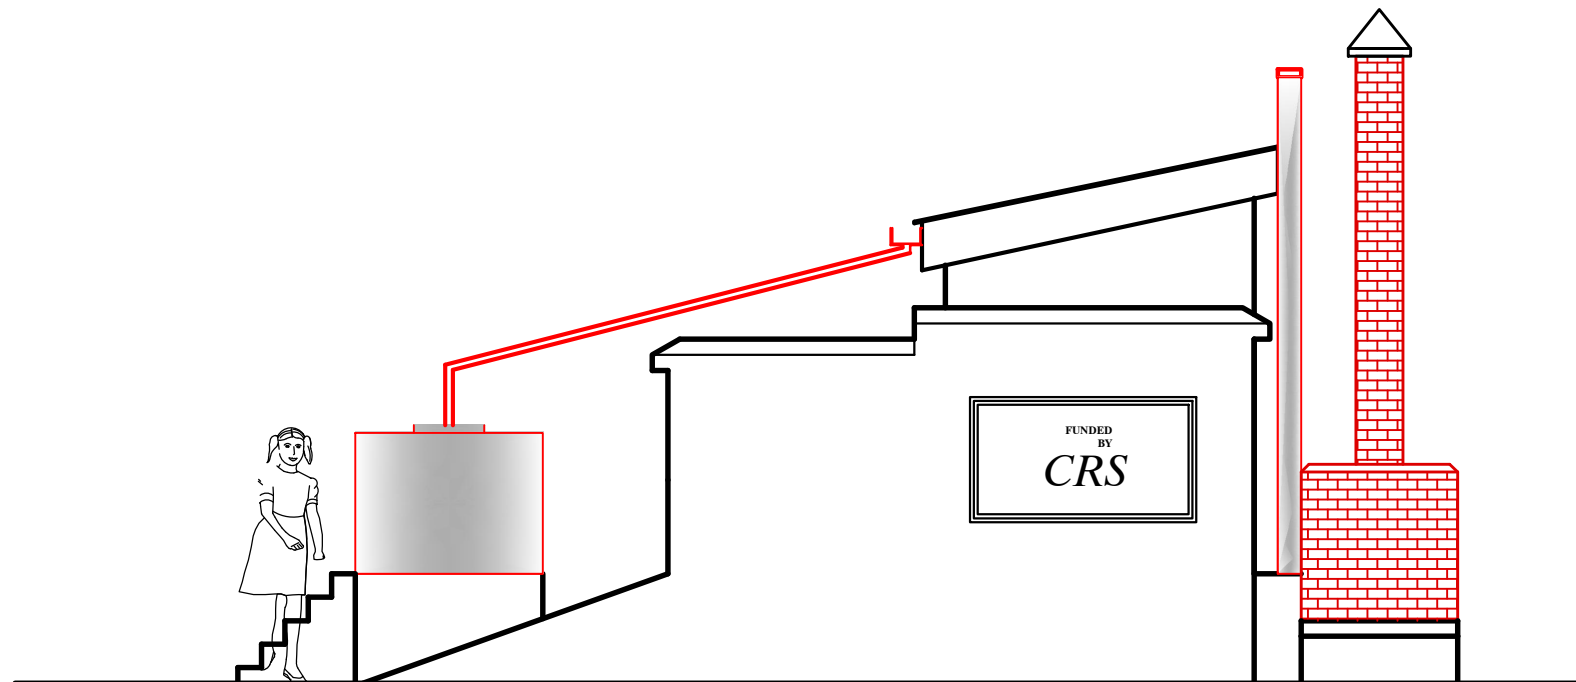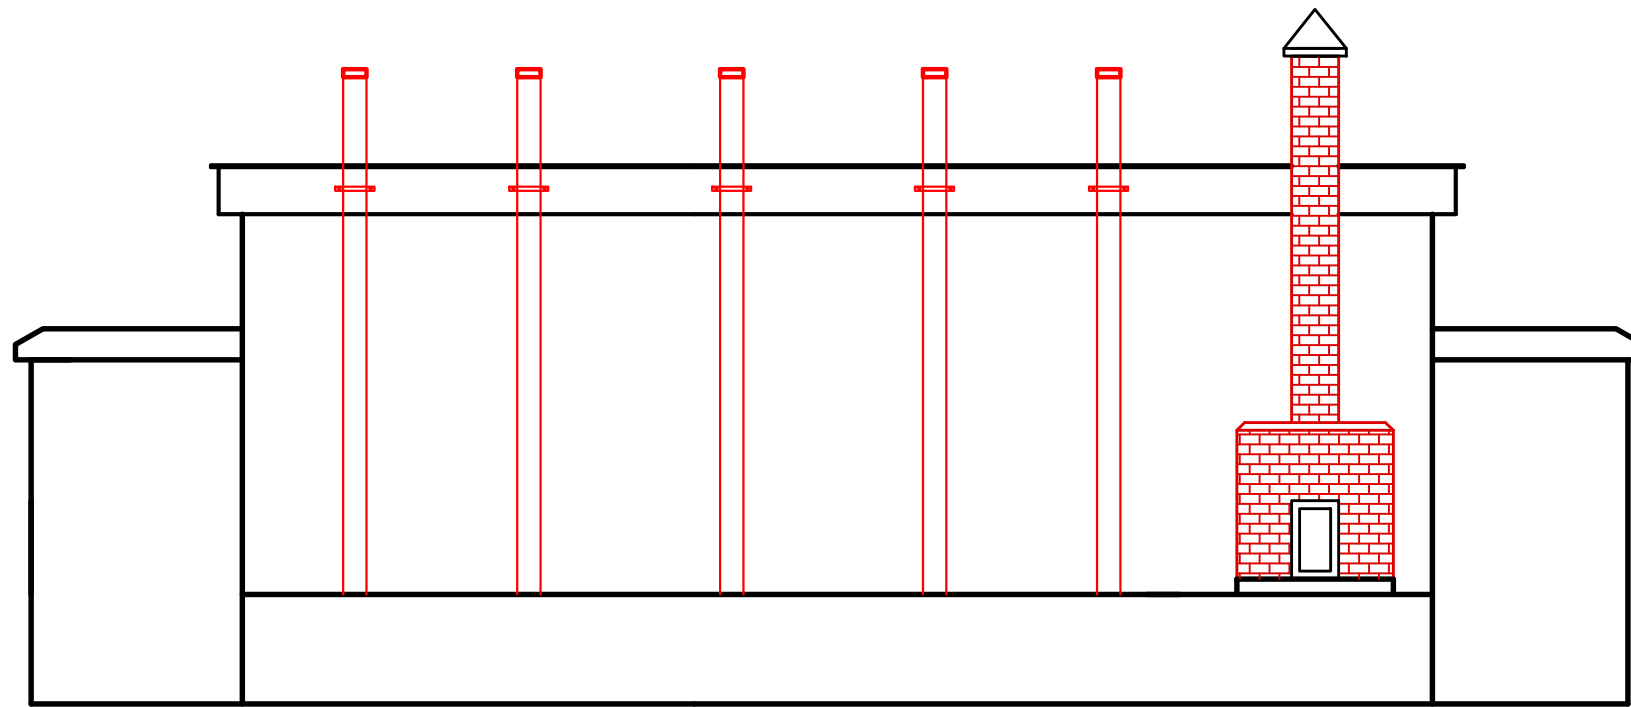

Project Name:
**CONSTRUCTION OF CRS
IMPROVED 4 UNIT LATRINE
WITH URINARY ATTACHED**

Location:
VARIOUS

CRS WASH Program

Title:
SECTIONS

Address:
Post Office Box TL334, RICE CITY, GUMANI TAMALE


Design By:
J. K. K.
(0240088811)
Date:
01/01/2021

Sheet Nr.
09


Scale:
1:100

NOTES


COVER SLAB TYPE 1

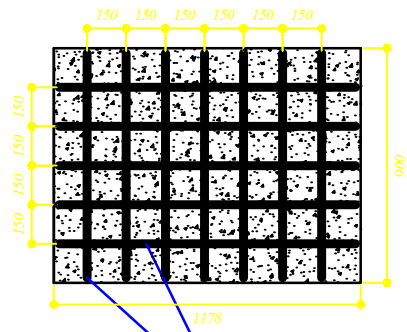


COVER SLAB TYPE 2

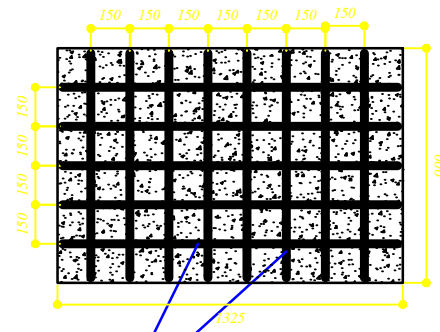


R12 @ 150 mm c/c

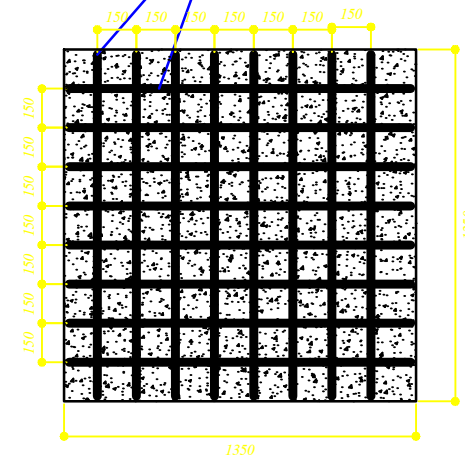


COVER SLAB FOR SOAKAWAY

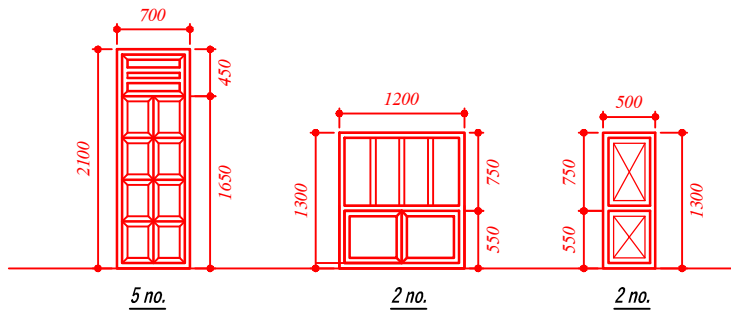


D/W SCHEDULE

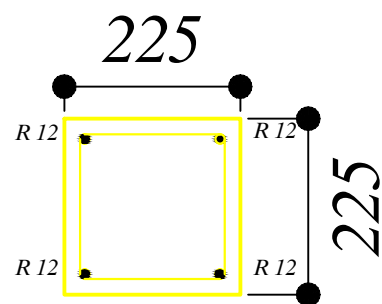

HIDDEN BEAM

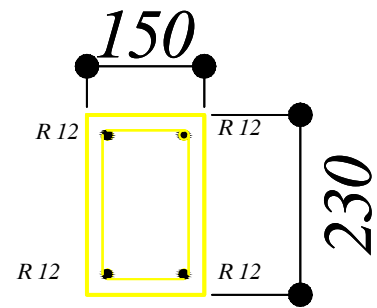

LINTEL

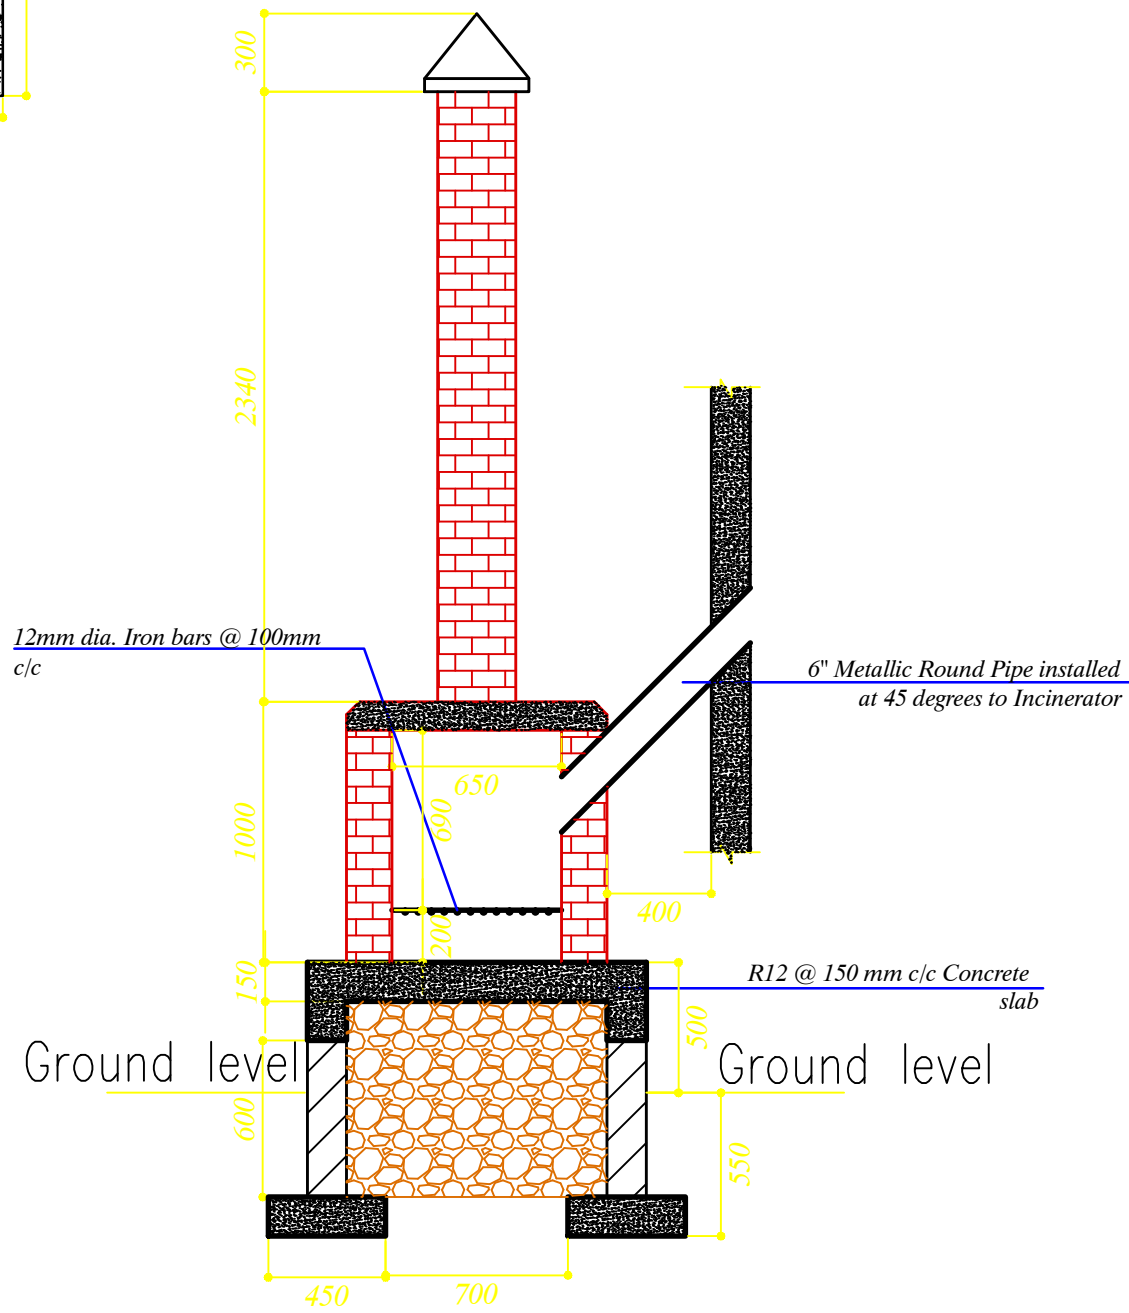

INCINERATOR

Project Name:
CONSTRUCTION OF CRS IMPROVED 4 UNIT LATRINE WITH URINARY ATTACHED

Location:
VARIOUS

CRS WASH Program

Title:
VARIOUS

Address:
Post Office Box TL334, RICE CITY, GUMANI TAMALE

Design By:
J. K. K. (0240088811)

Date:
01/01/2021

Scale:
1:100

Sheet Nr.
10