



PLAN ON BOREHOLE PLATFORM

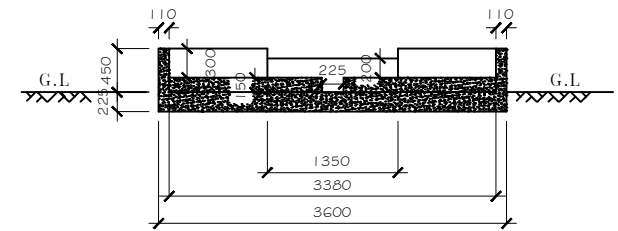

(SECTION B-B)

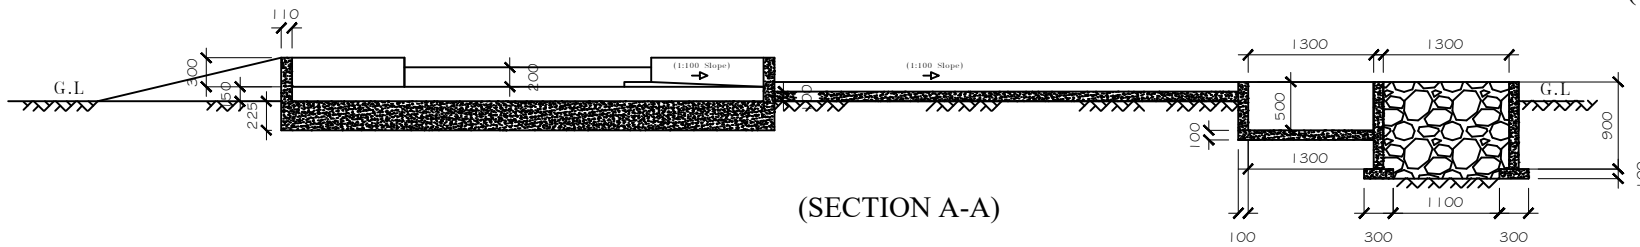

(SECTION A-A)

TITLE
 PROPOSED
 BOREHOLE PLATFORM